


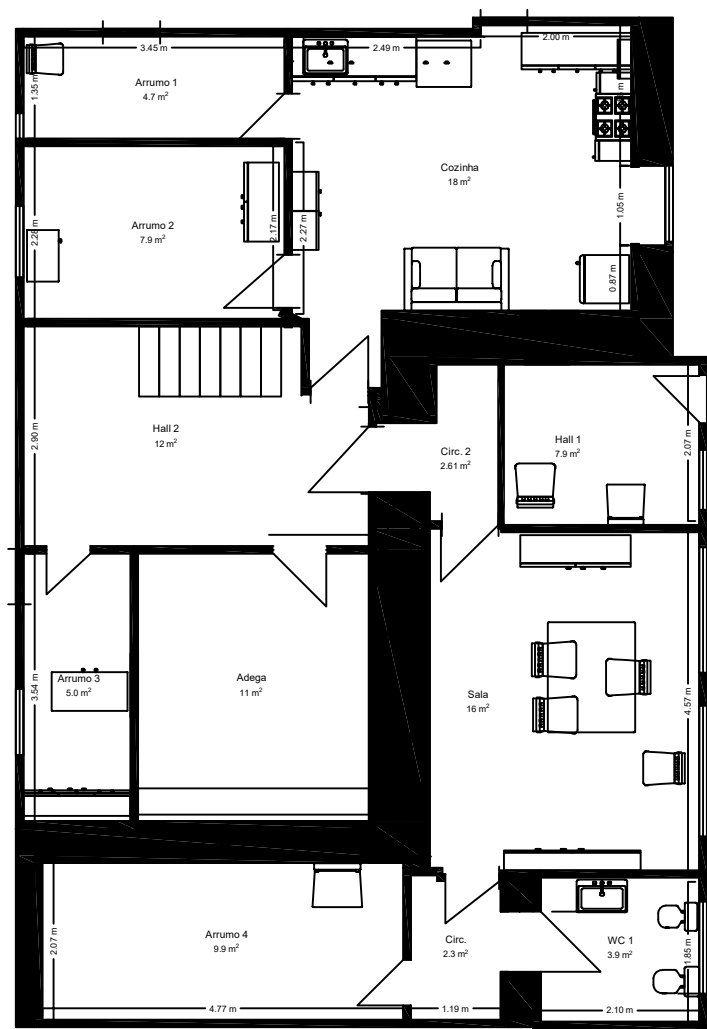

RC

This detailed floor plan illustrates the layout of the apartment, including the following rooms and features:

- Quarto 1 (Bedroom 1):** 15 m², located at the bottom right, featuring a double bed and a wardrobe.
- Quarto 2 (Bedroom 2):** 12 m², located at the top right, featuring a double bed and a wardrobe.
- Quarto 3 (Bedroom 3):** 8.4 m², located on the left side, featuring a double bed and a wardrobe.
- Sala 2 (Living Room):** 23 m², located at the bottom left, featuring a sofa, armchairs, and a coffee table.
- Circulação 4 (Hallway):** 9.1 m², located in the center, featuring a staircase.
- Circulação 5 (Hallway):** 7.6 m², located at the top left, featuring a staircase.
- Closet 1:** 4.0 m², located at the top center, featuring a wardrobe.
- WC 2 (Bathroom):** 4.6 m², located on the right side, featuring a bathtub, toilet, and sink.
- Circ. 3 (Hallway):** 2.4 m², located near the bathroom.
- Varanda (Balcony):** 3.54 m², located at the bottom left, featuring a table and chairs.

The plan also includes various dimensions for walls, windows, and furniture, as well as a north arrow and a scale bar.

PI

Escala - 1:100