




023 332

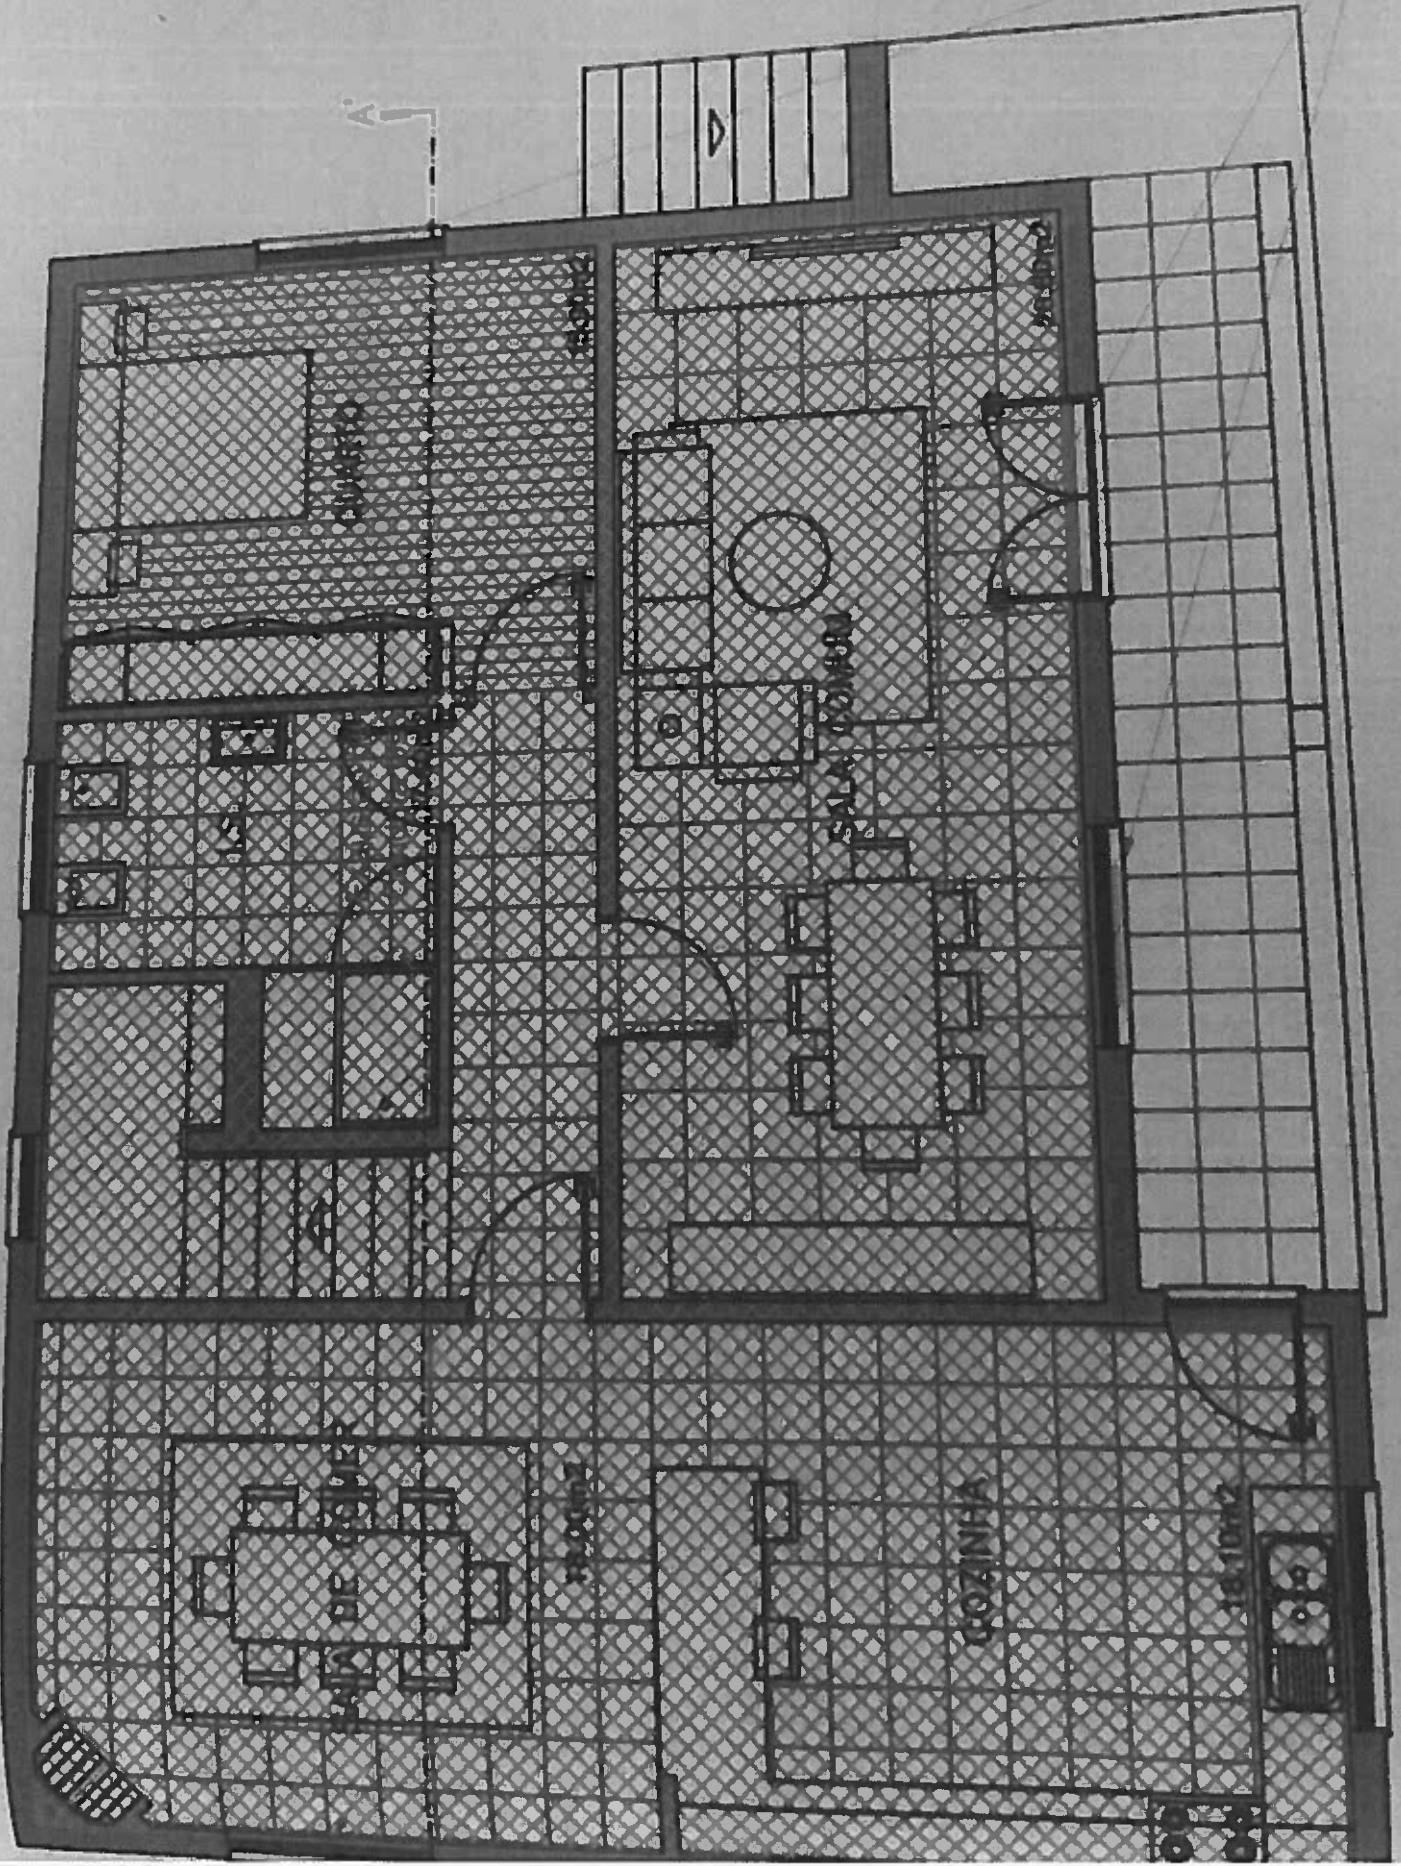

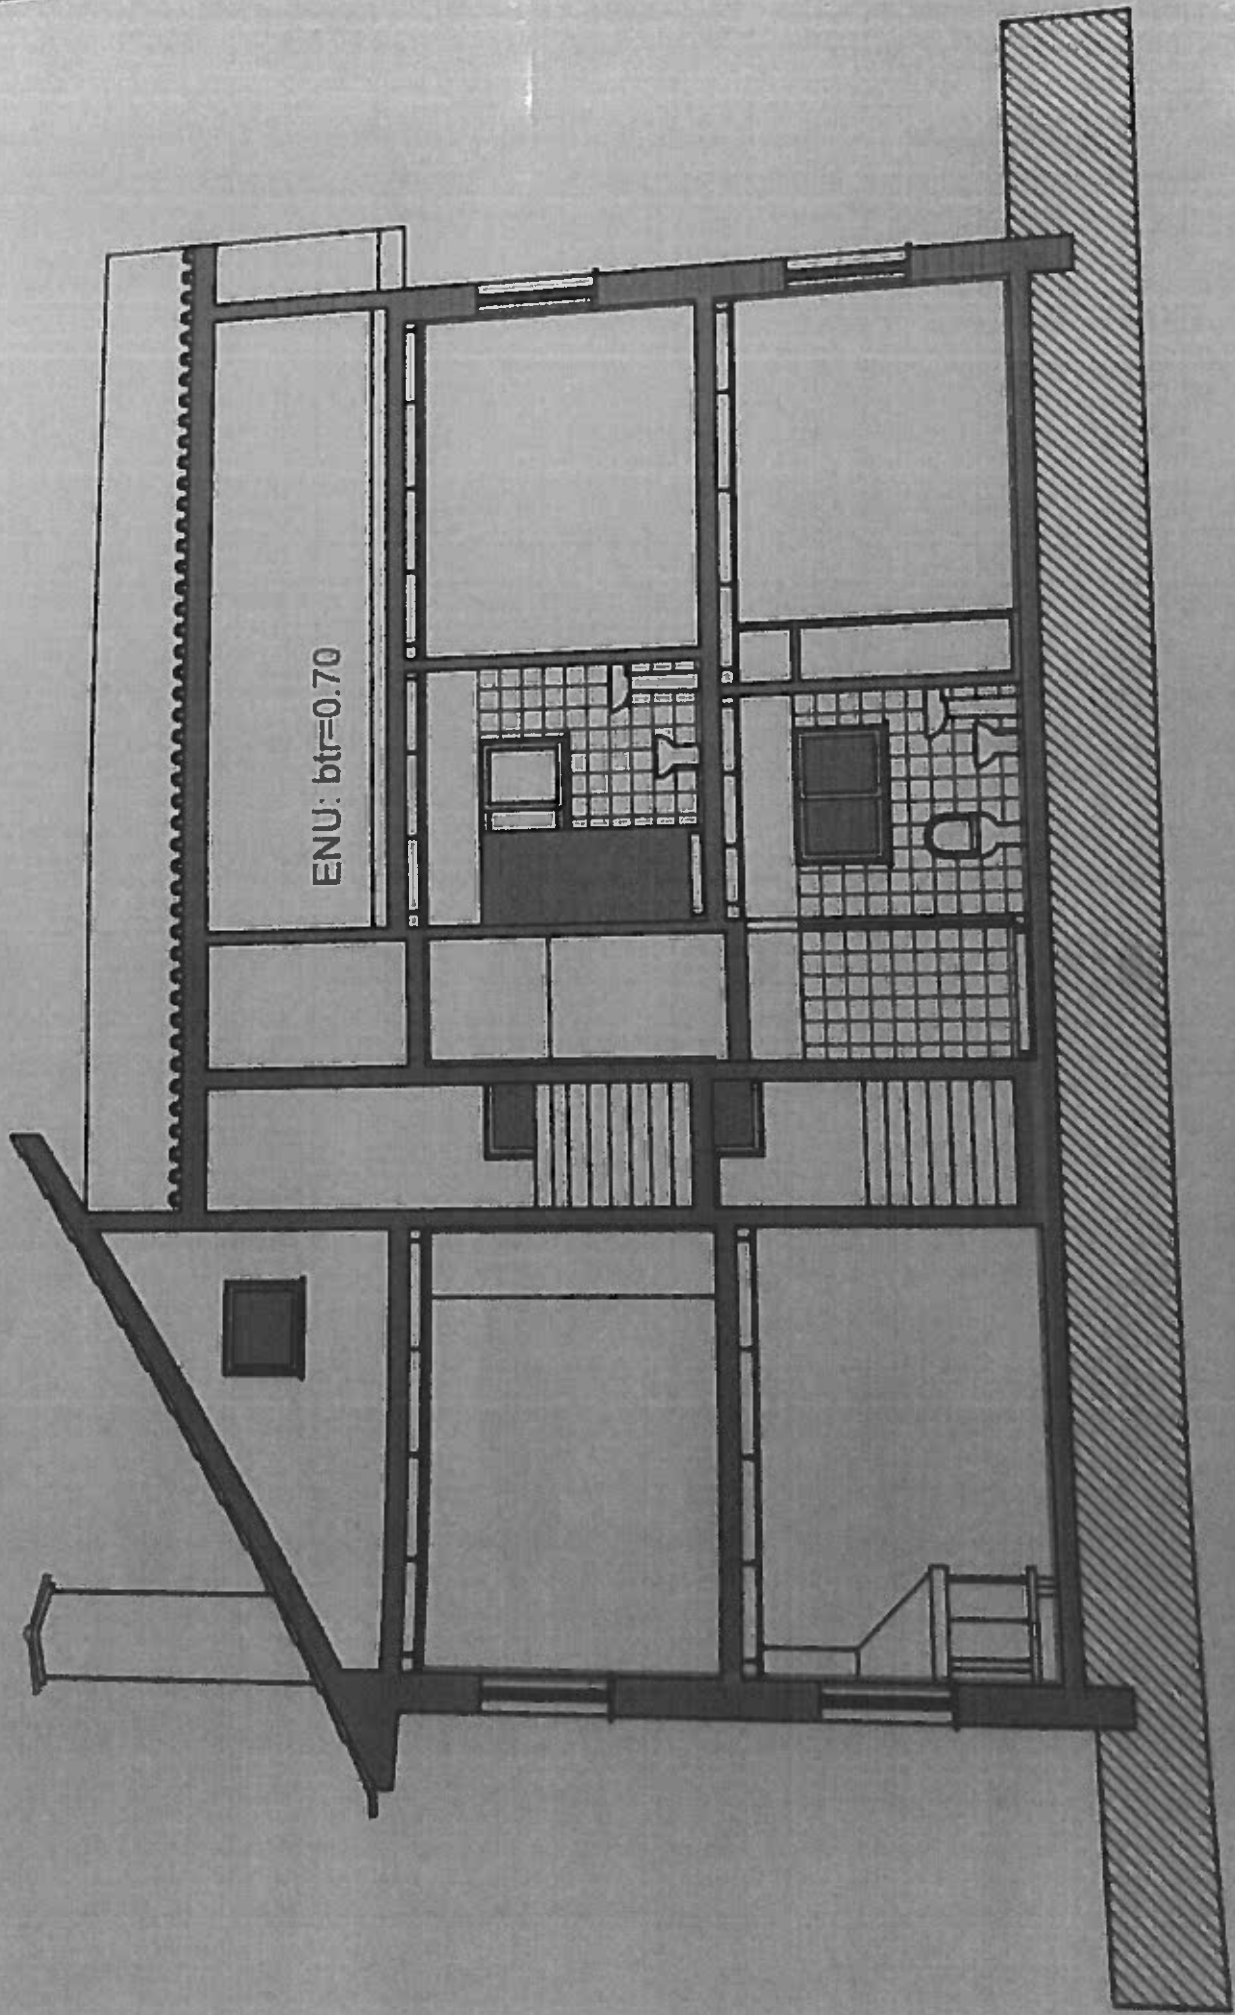

ENU: btr=0.70

CORTE LONGITUDINAL " A - A' "

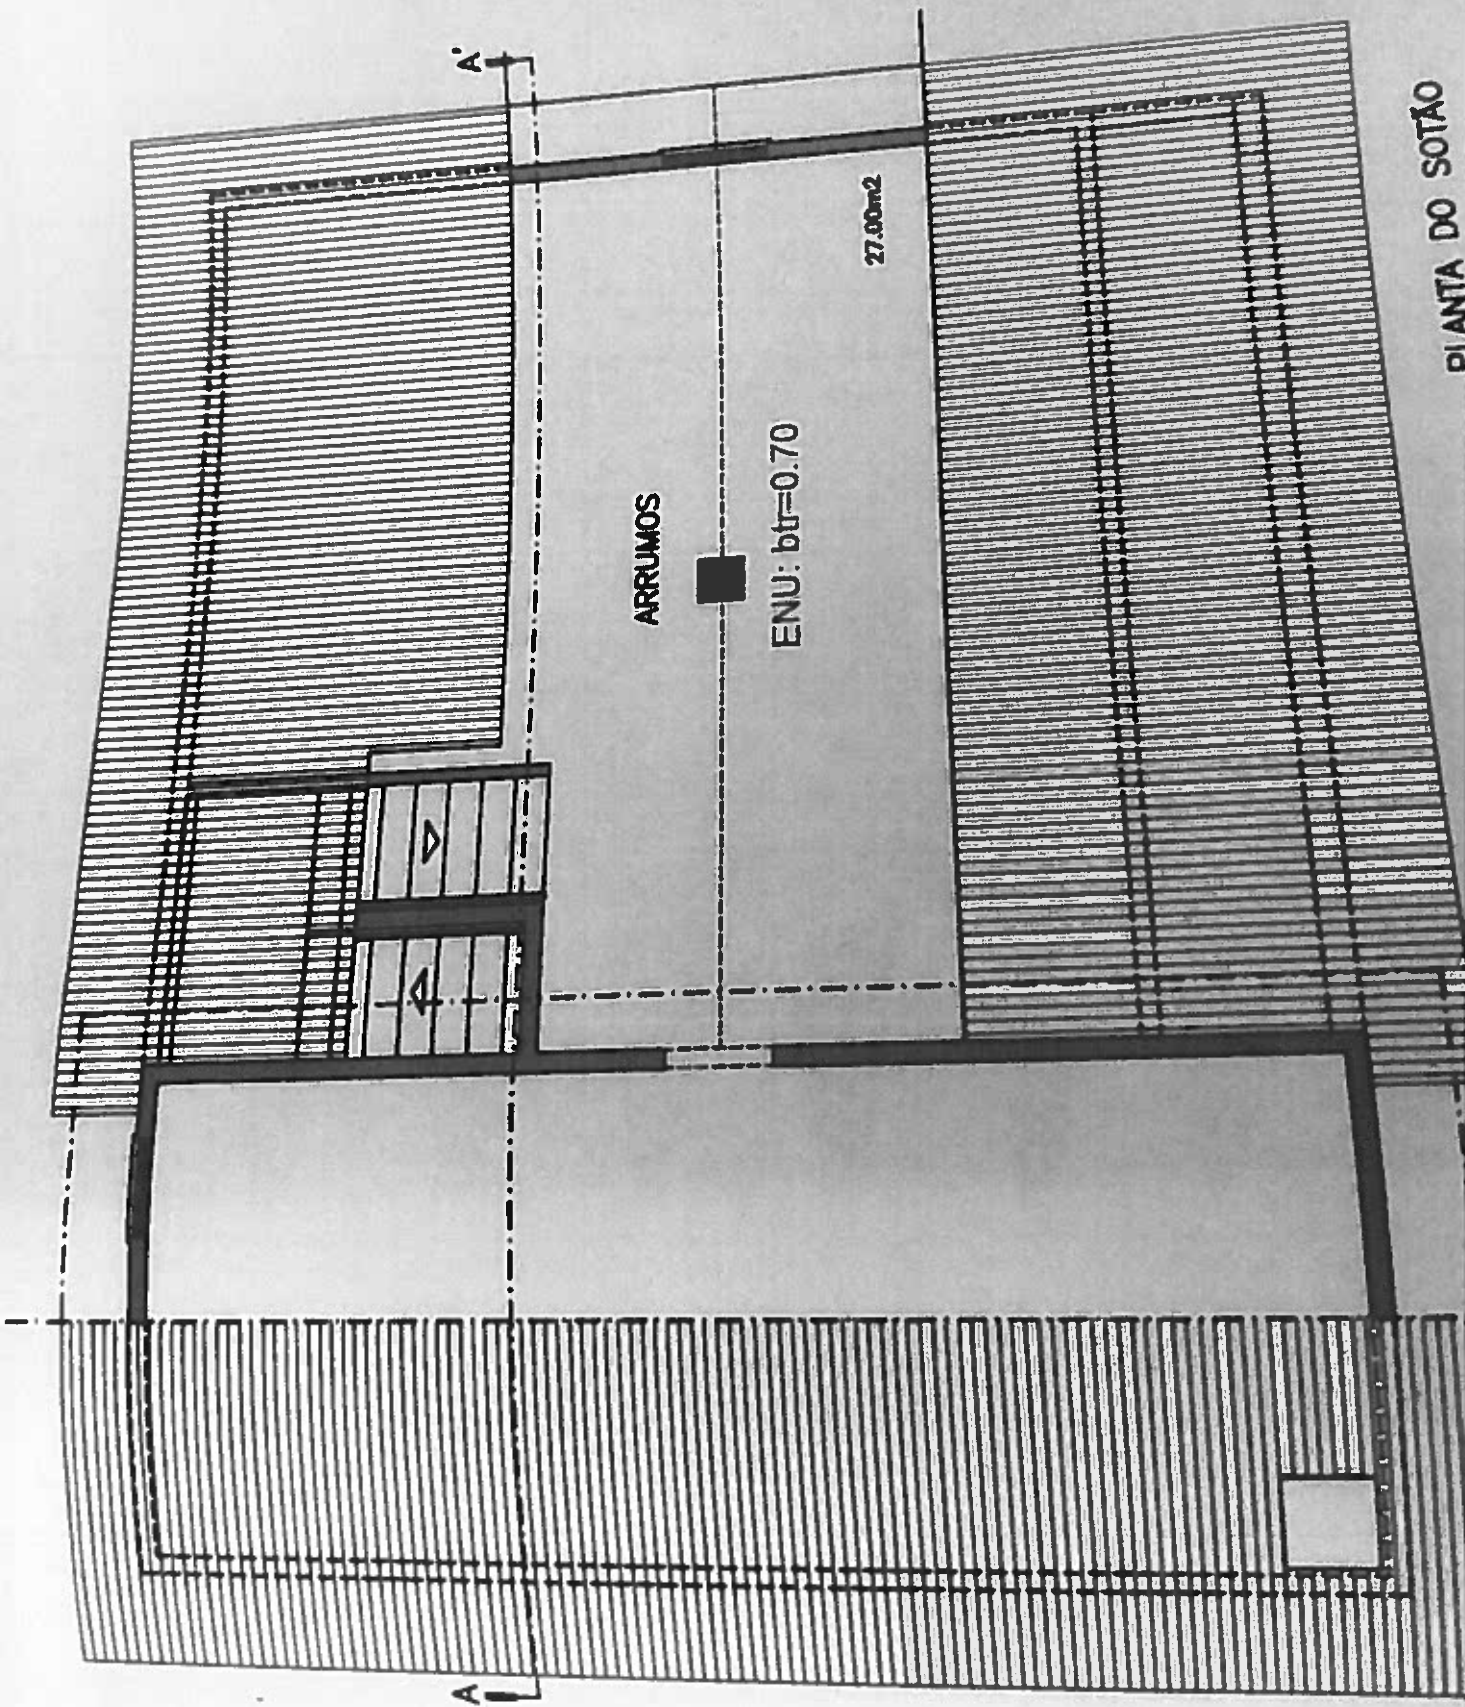


ARRUMOS

ENU:  $b_{tr}=0.70$

27.00m<sup>2</sup>

PLANTA DO SOTÃO

ENVOLVENTES

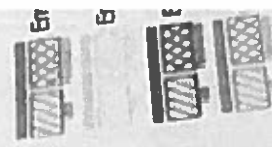

ESTRUTURAS

REABILIT
RIA DA V
VANA
RED. 30
PRO

2.1  
Lig. 2.00  
8.40  
0.00  
0.00  
0.00